




UNITS 2 & 3A Lakeside Retail Park Brynmawr Storefront- Elevation A:A Scale 1:100 @A1

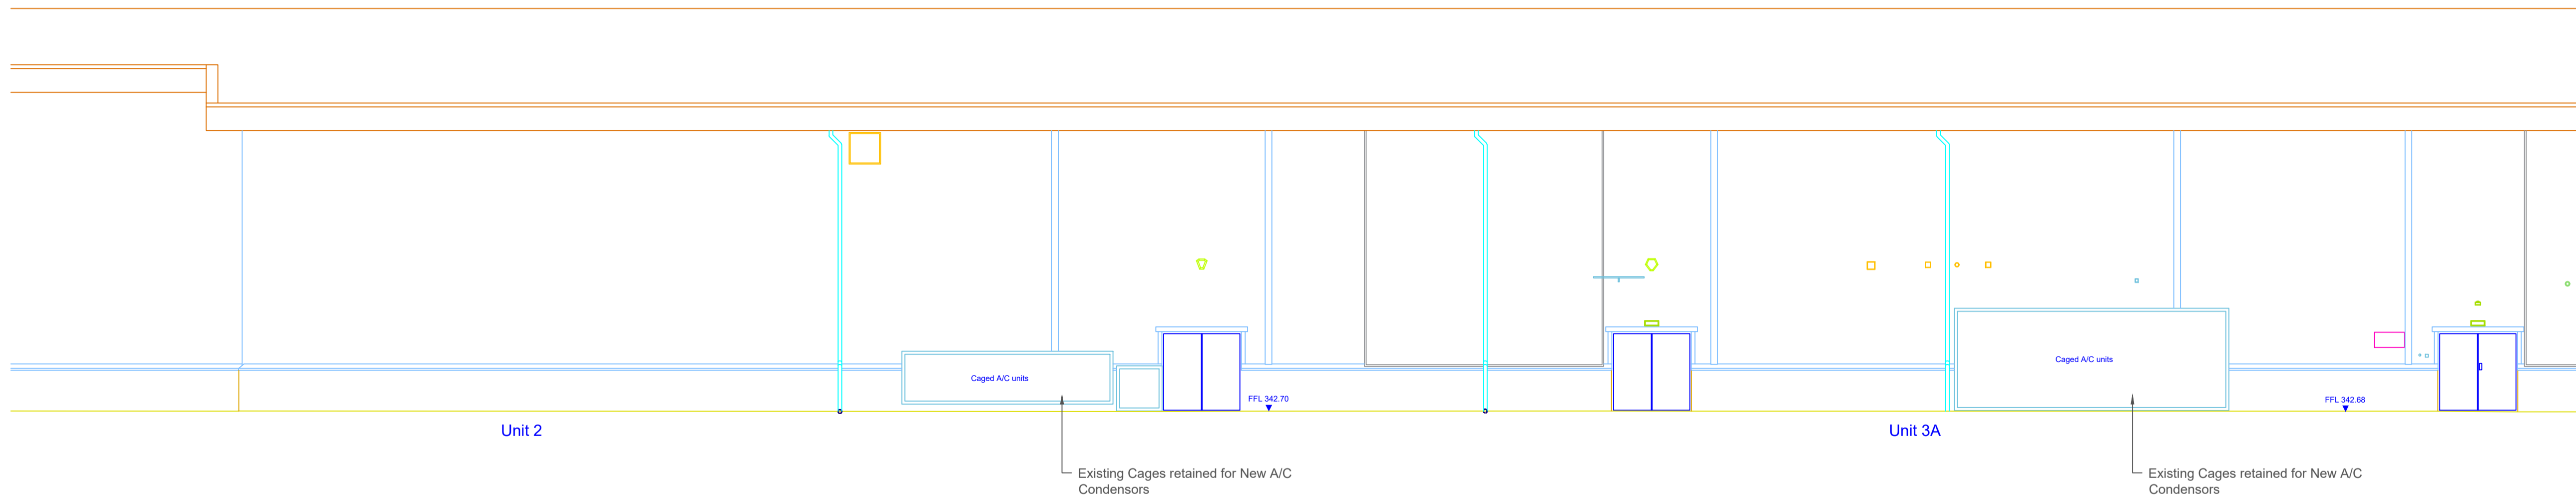

UNITS 2 & 3A Lakeside Retail Park Brynmawr Rear Elevation- Elevation B:B Scale 1:100 @A1

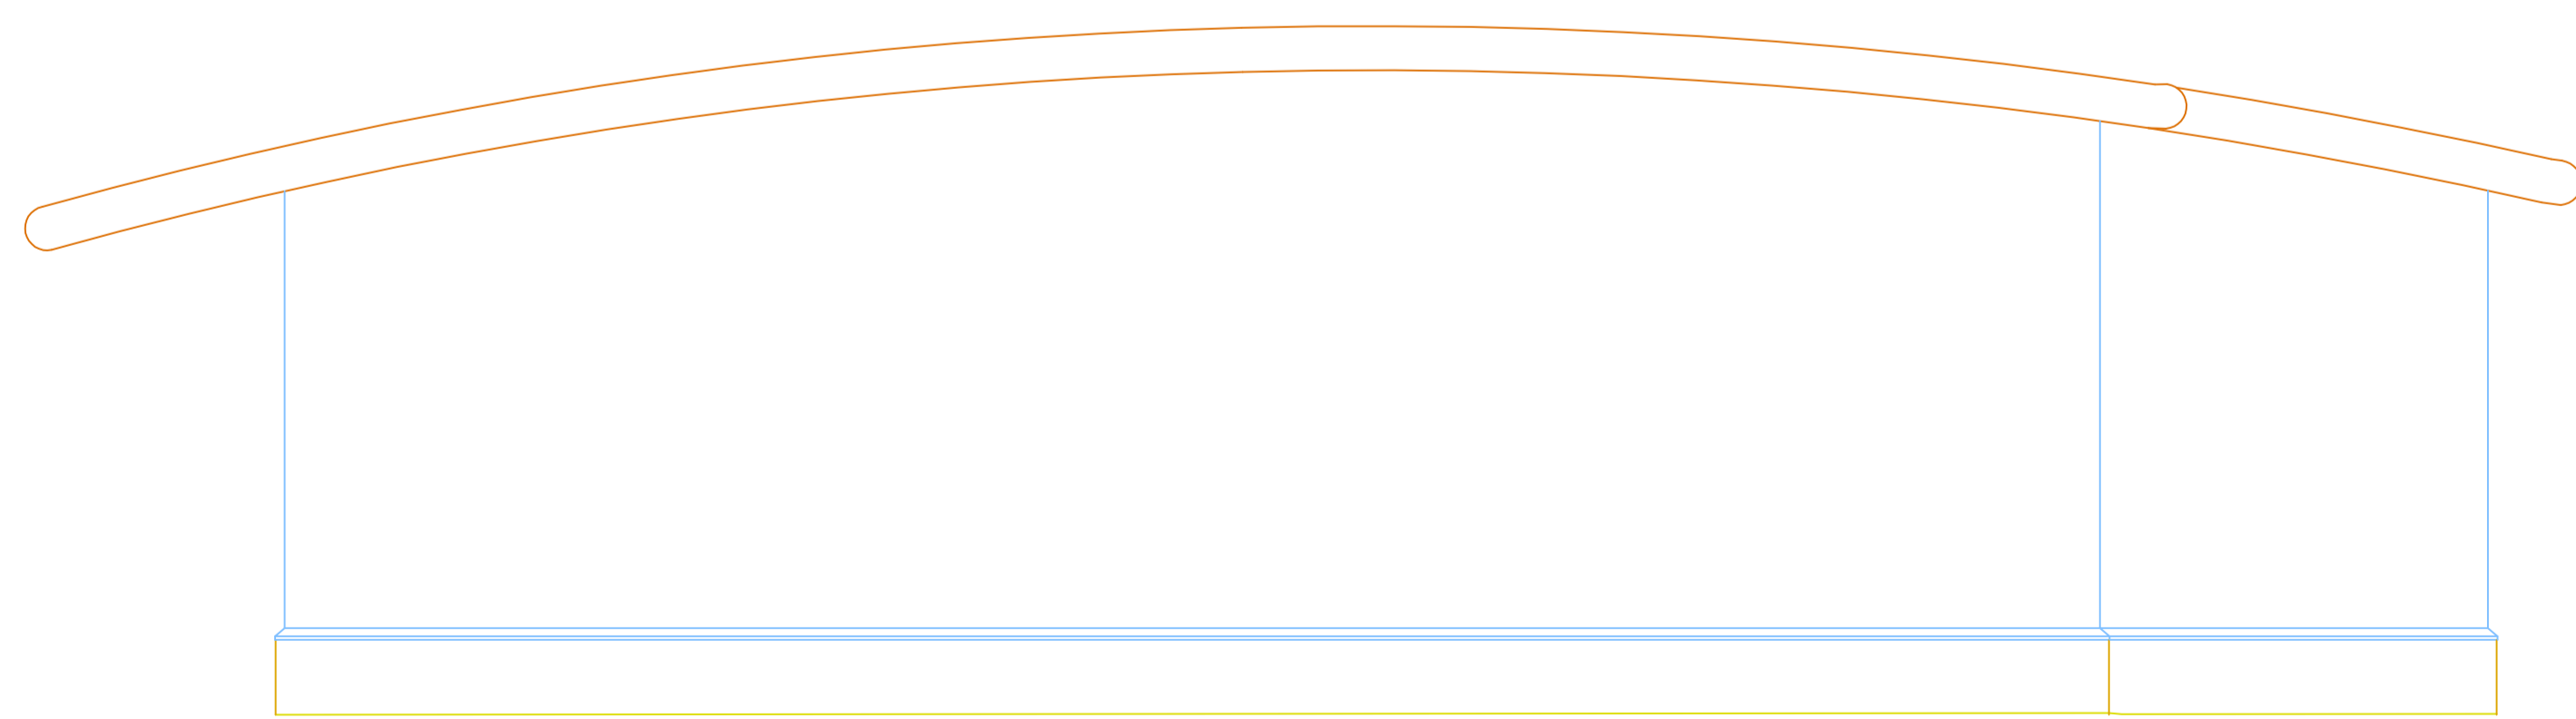


UNITS 2 & 3A Lakeside Retail Park Brynmawr North Elevation- Elevation C:C Scale 1:100 @A1

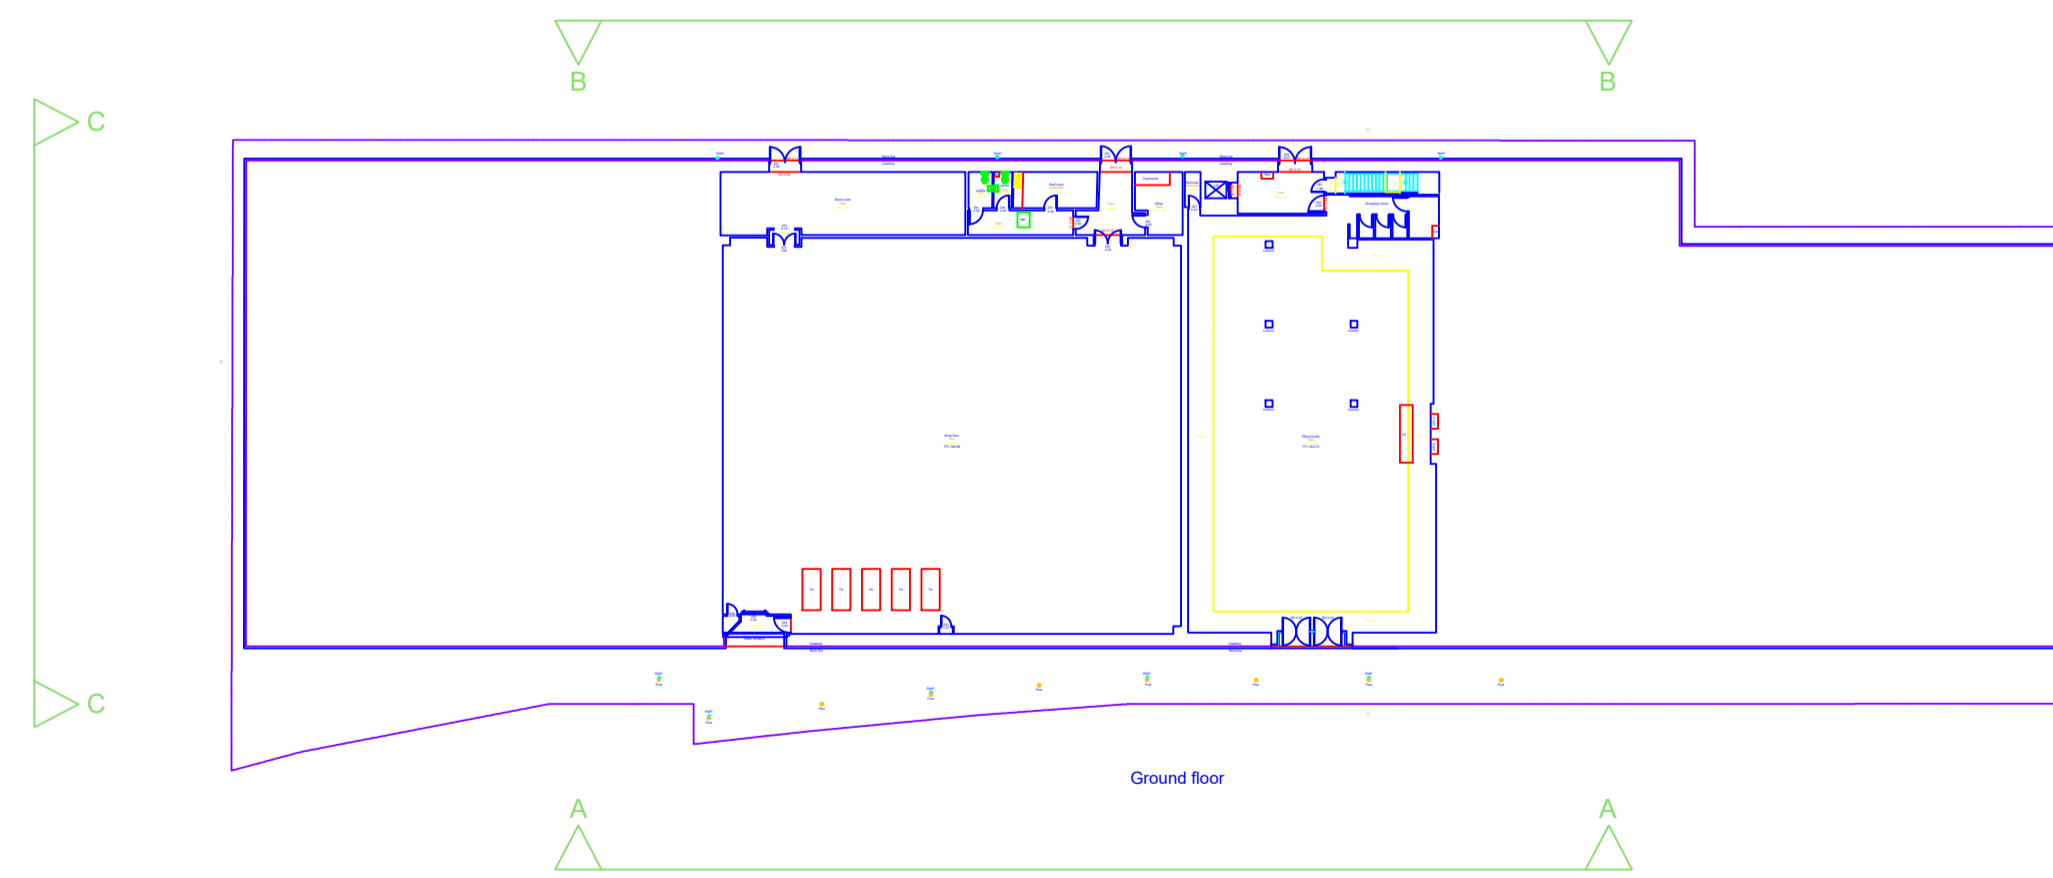

UNITS 2 & 3A Lakeside Retail Park Brynmawr Existing Plan Scale 1:500 @A1

UNITS 2 & 3A Lakeside Retail Park Brynmawr  
**PROPOSED ELEVATIONS** | Scale 1:100, 1:500 @A1

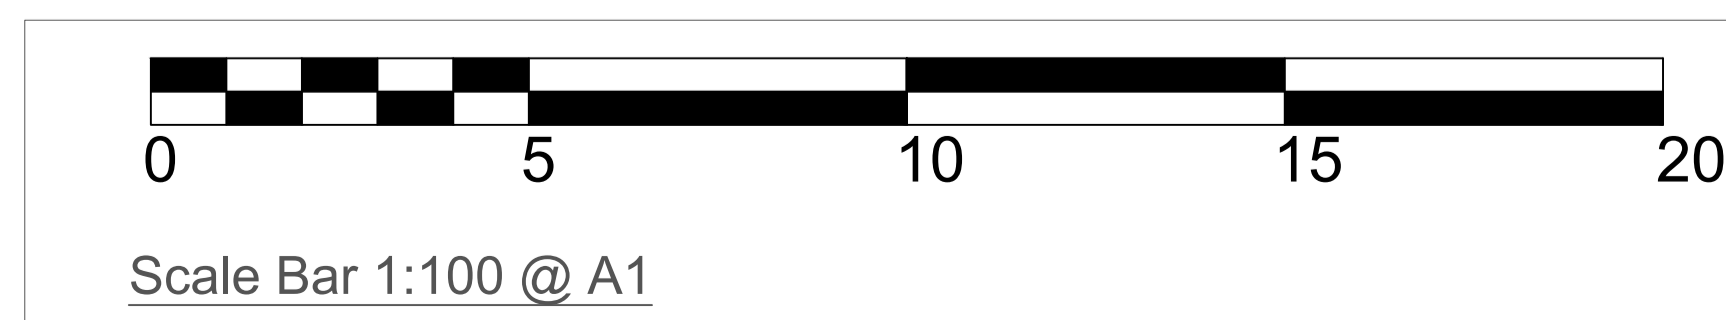

REV	DESCRIPTION	DATE	DRN. BY

CDS / group

Unit 11, The Quadrangle, Abbey Park,  
 Romsey, Hampshire, SO51 9DL  
 Tel: 0845 674 4420  
 cdsgroup.co.uk  
 © CDS Group Services Limited

Proposed Elevations

SCALE 1:100, 1:500 @ A1	DATE October 2021	DRAWN BY Graham Disley
DRAWING No. 0000-300	REV A	REQ. BY **

BRANCH  
**BRYNMAWR**