

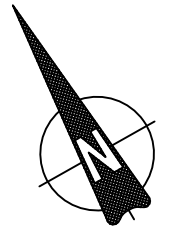


Existing Block Plan
1:500 @ A3

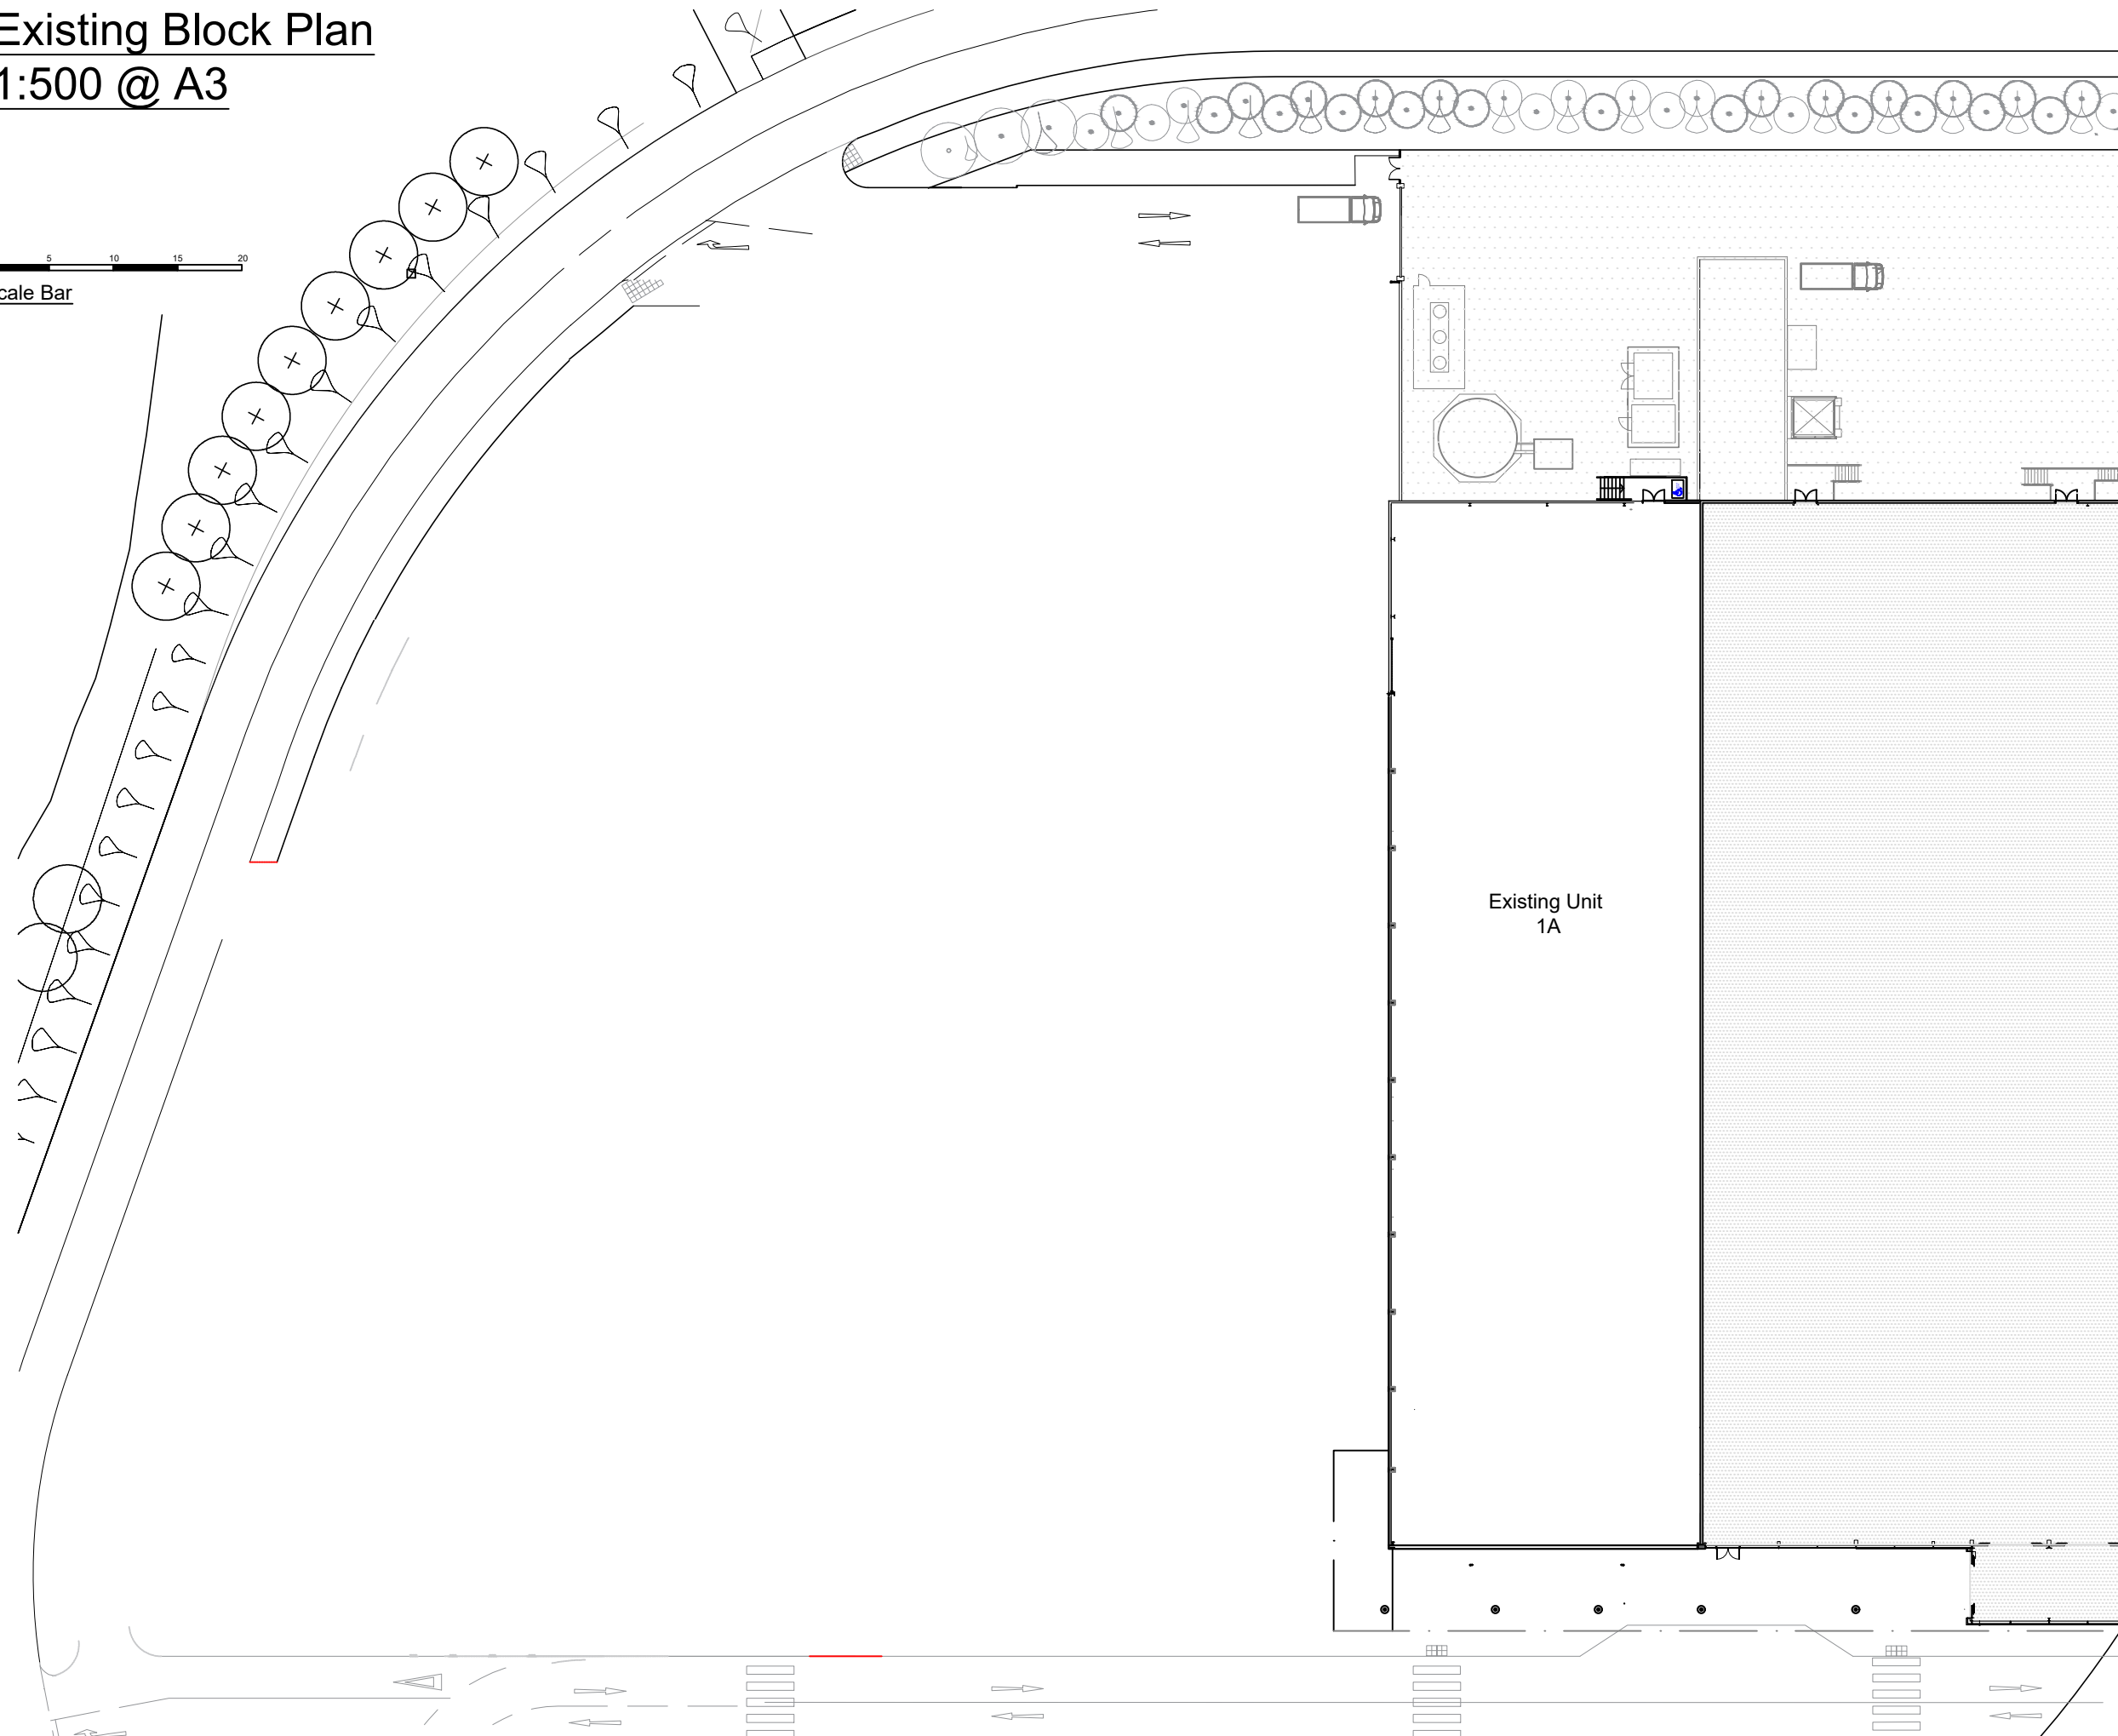

REV	DESCRIPTION	DATE	DRN. BY
/	First Issue	21.06.20	SE

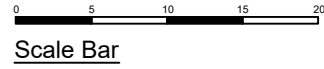

CDS / group
 Unit 11, The Quadrangle, Abbey Park,
 Romsey, Hampshire, SO51 9DL
 Tel: 0845 674 4420
 cdsgroup.co.uk
 © CDS Group Services Limited

Existing Block Plan

SCALE	DATE	DRAWN BY
1:500 @ A3	April 2020	Graham Disley
DRAWING No.	REV	REQ. BY
6699-003	/	**

BRANCH
Banbridge