

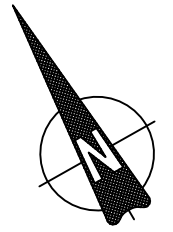


# Proposed Block Plan

## 1:500 @ A3

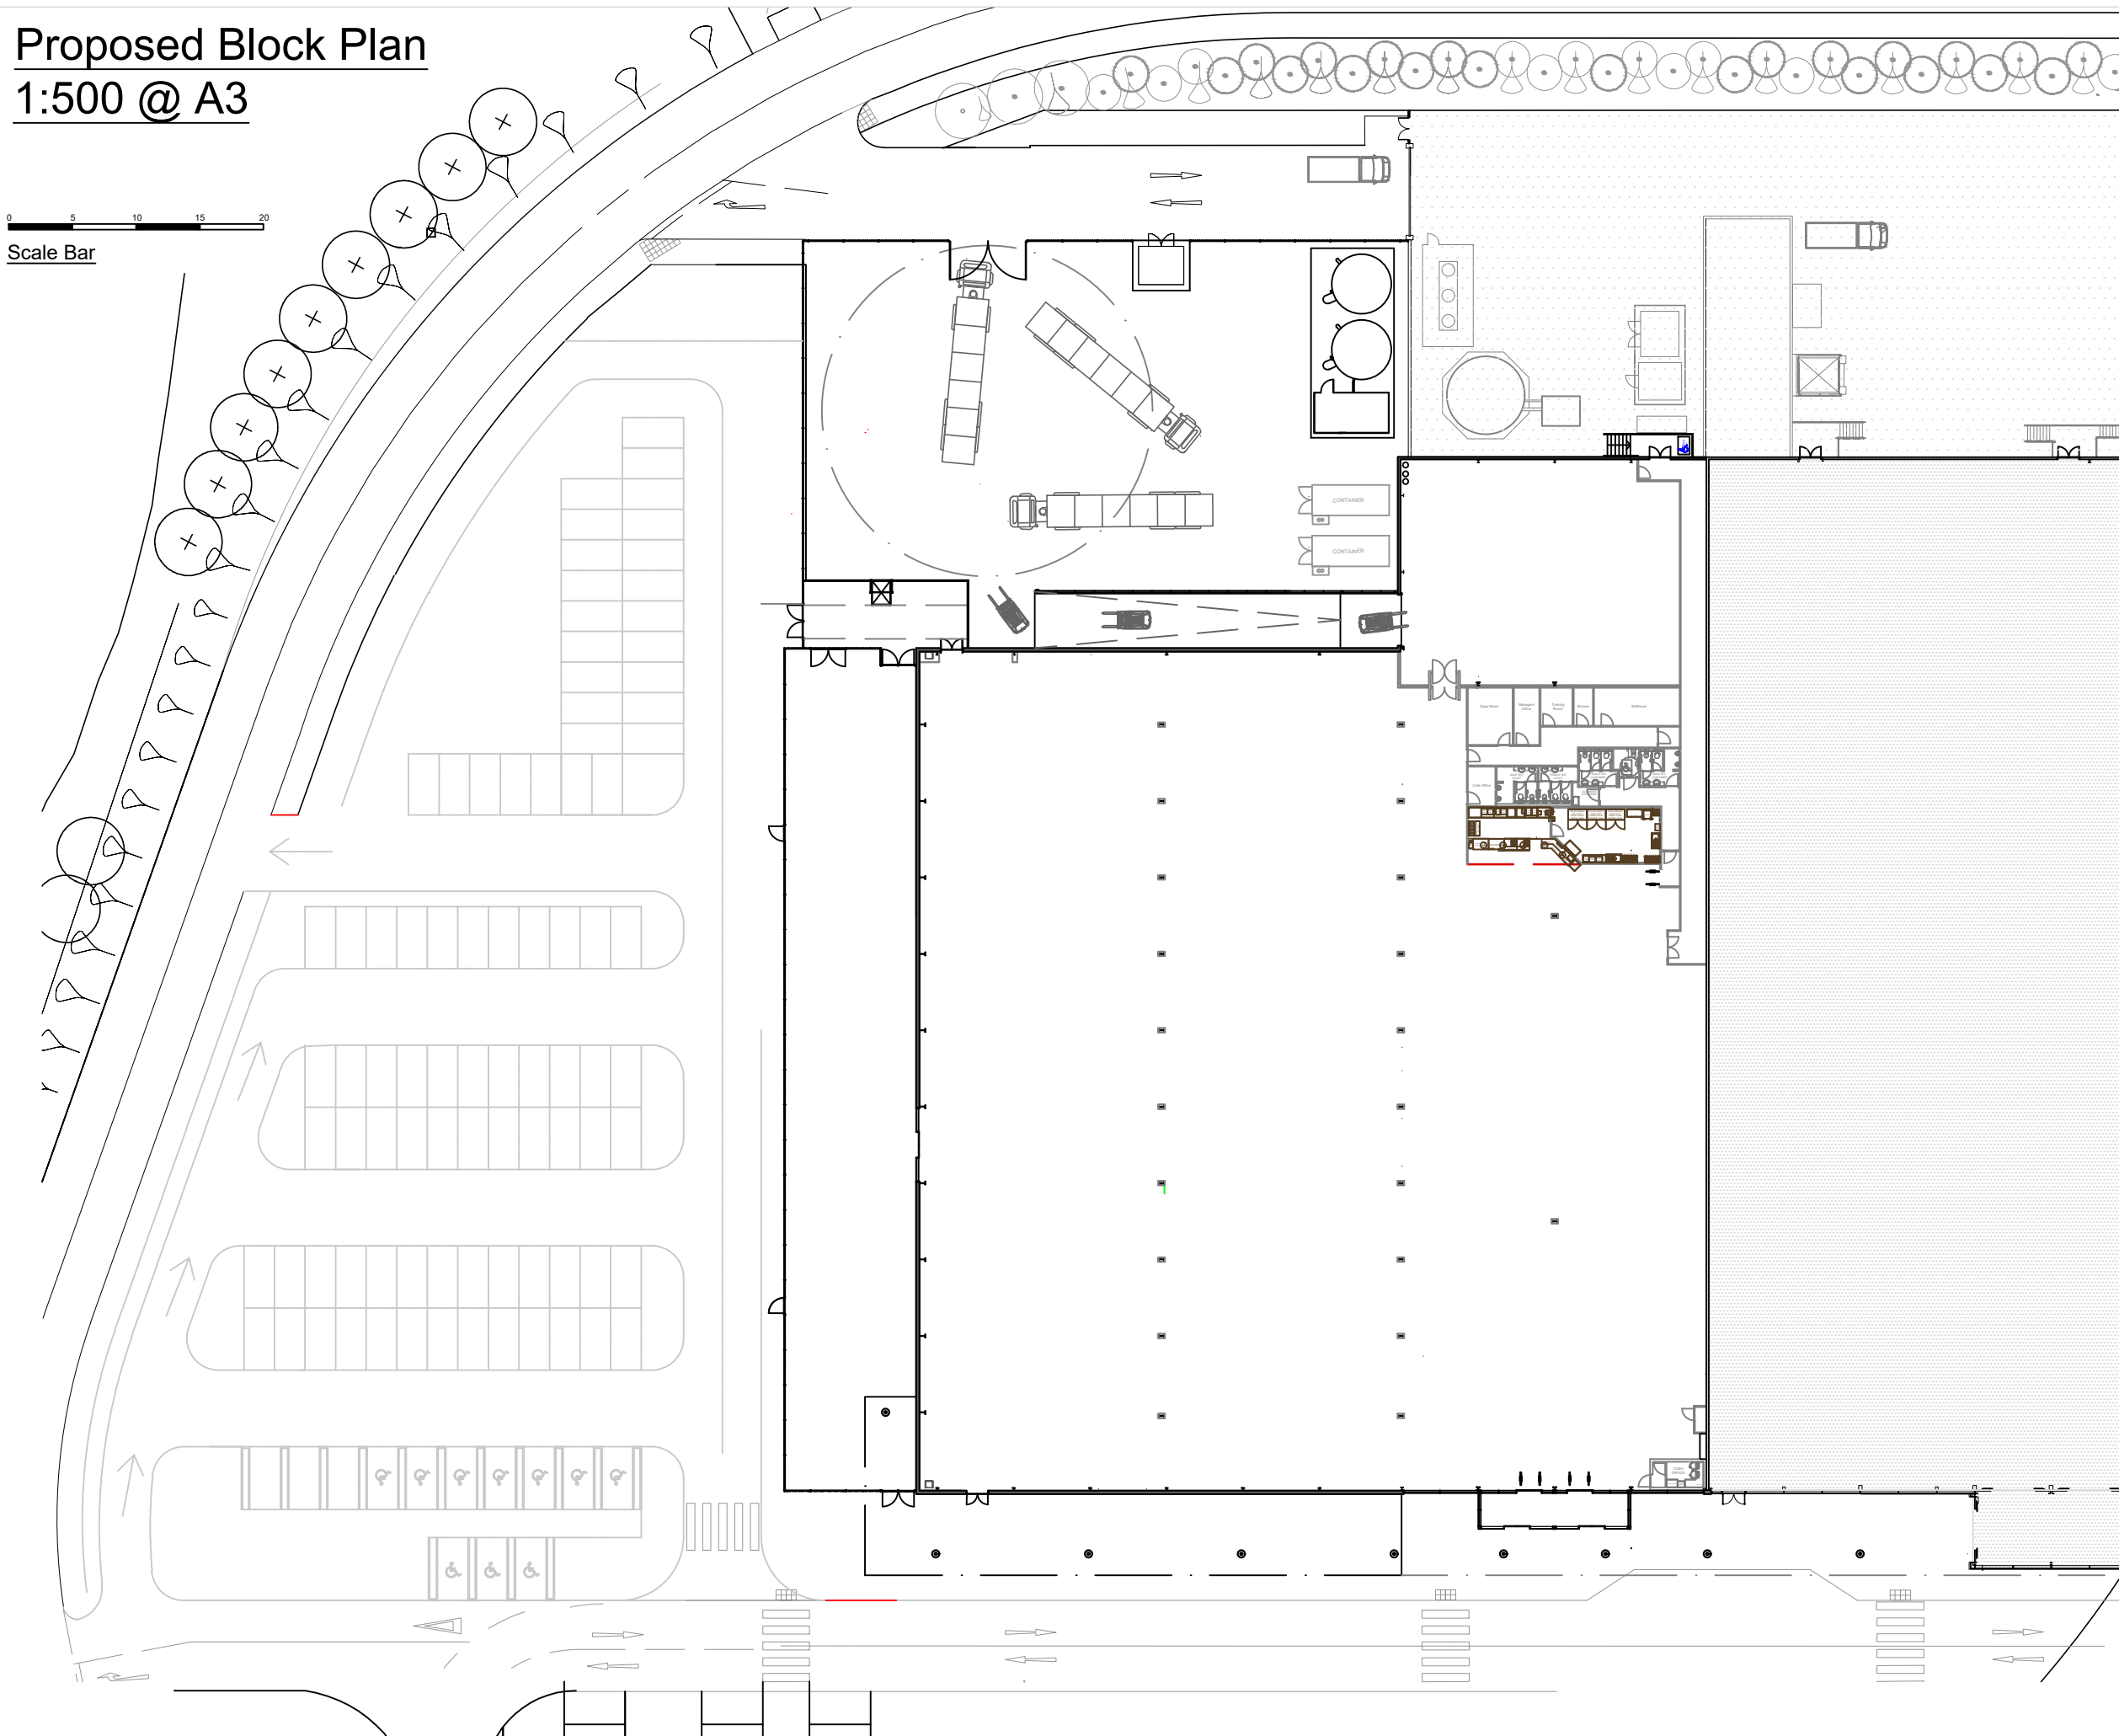

REV	DESCRIPTION	DATE	DRN. BY
/	First Issue	21.06.20	SE

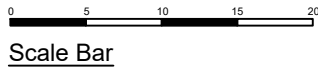

**CDS / group**  
 Unit 11, The Quadrangle, Abbey Park,  
 Romsey, Hampshire, SO51 9DL  
 Tel: 0845 674 4420  
 cds@group.co.uk  
 © CDS Group Services Limited

### Proposed Block Plan

SCALE	DATE	DRAWN BY
1:500 @ A3	April 2020	Graham Disley
DRAWING No.	REV	REQ. BY
6699-002	/	**

BRANCH  
**Banbridge**