


UNITS 2 & 3A Lakeside Retail Park Brynmawr
PROPOSED MEZZ FLOOR | Scale 1:100@A1

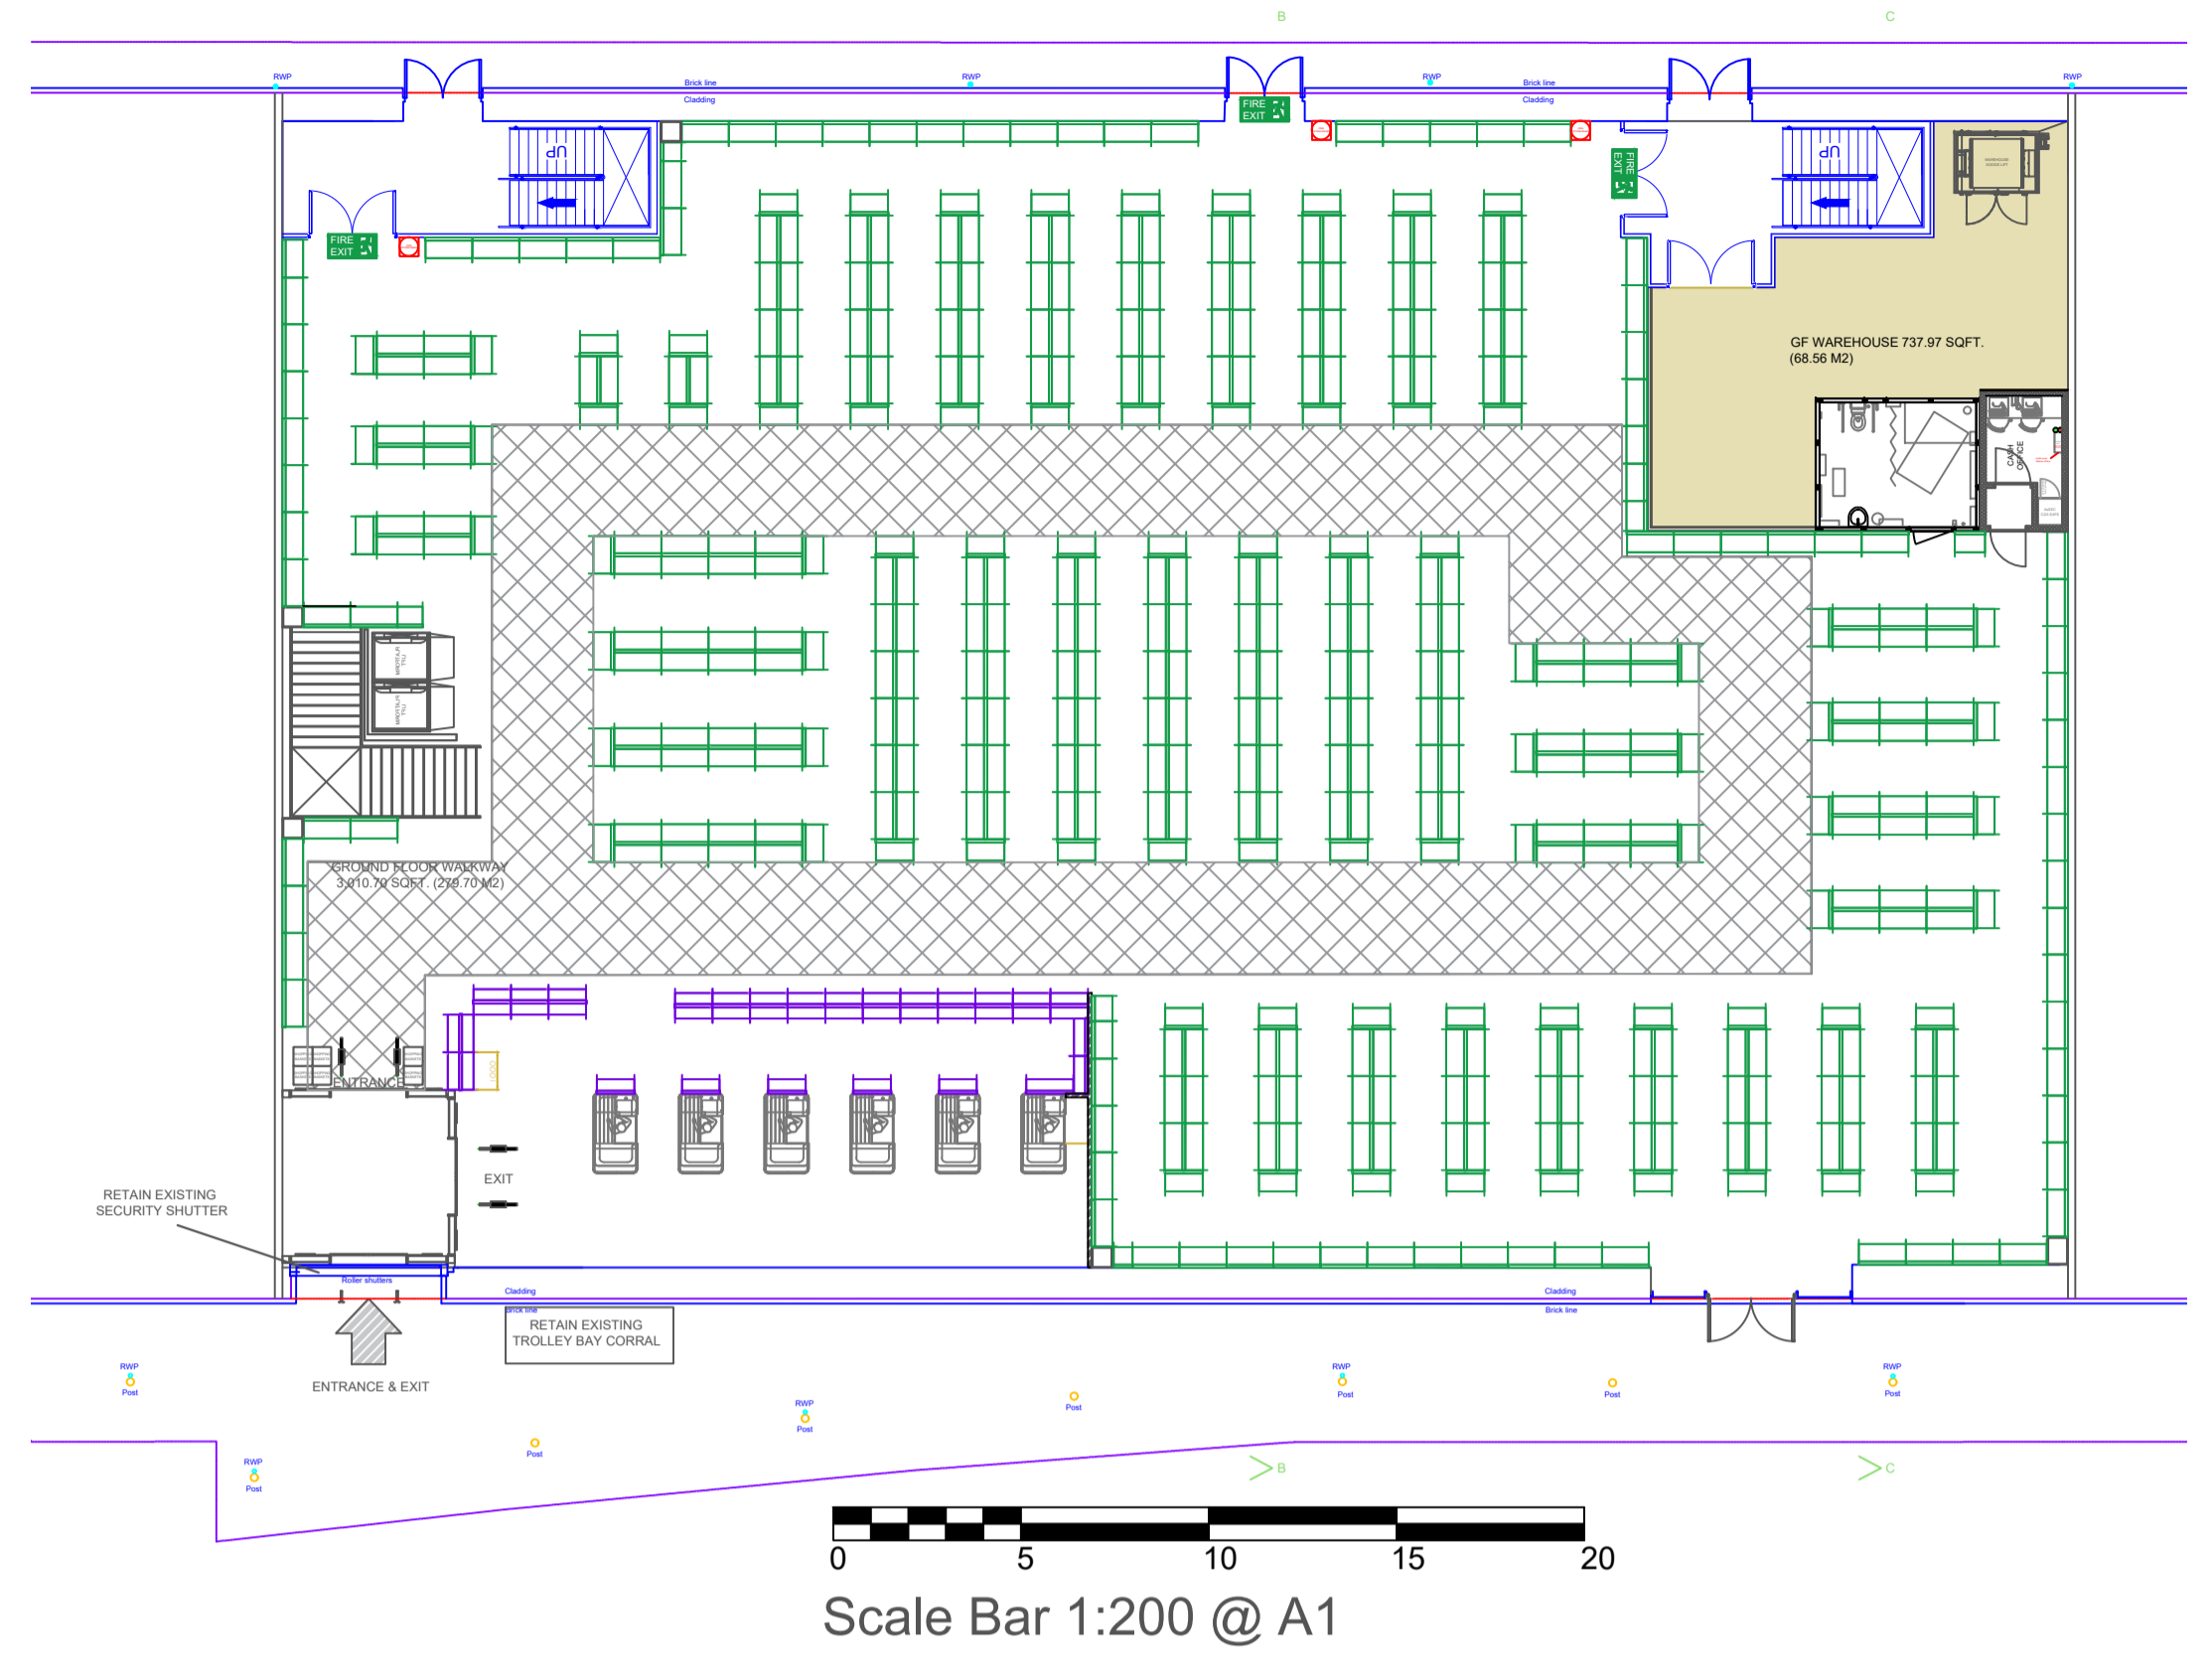

UNITS 2 & 3A Lakeside Retail Park Brynmawr
PROPOSED GRD FLOOR | Scale 1:200@A1

SQM Area's

Grd Floor Total Area -	1441 Sqm
Grd Floor Retail Area -	1298 Sqm
Mezz Floor Total Area -	1425 Sqm
Mezz Floor Retail Area -	1205 Sqm

REV	DESCRIPTION	DATE	DRN. BY
CDS / group		Unit 11, The Quadrangle, Abbey Park, Romsey, Hampshire, SO51 9DL Tel: 0945 674 4420 cds@group.co.uk © CDS Group Services Limited	
Proposed Mezz Floor			
SCALE	DATE	DRAWN BY	
Varies @ A1	October 2021	Graham Disley	
DRAWING No.	REV	REQ. BY	
0000-500	A	**	
BRANCH			
BRYNMAWR			